


FILED  
BOOK 101 PAGE 180  
2011 APR 24 A 11:10:28  
JOYCE H. PEARSON  
REGISTER OF DEEDS  
ORANGE CO. N.C.

N/T  
THE UNIVERSITY  
OF NORTH CAROLINA  
D.B. 218, PG. 806

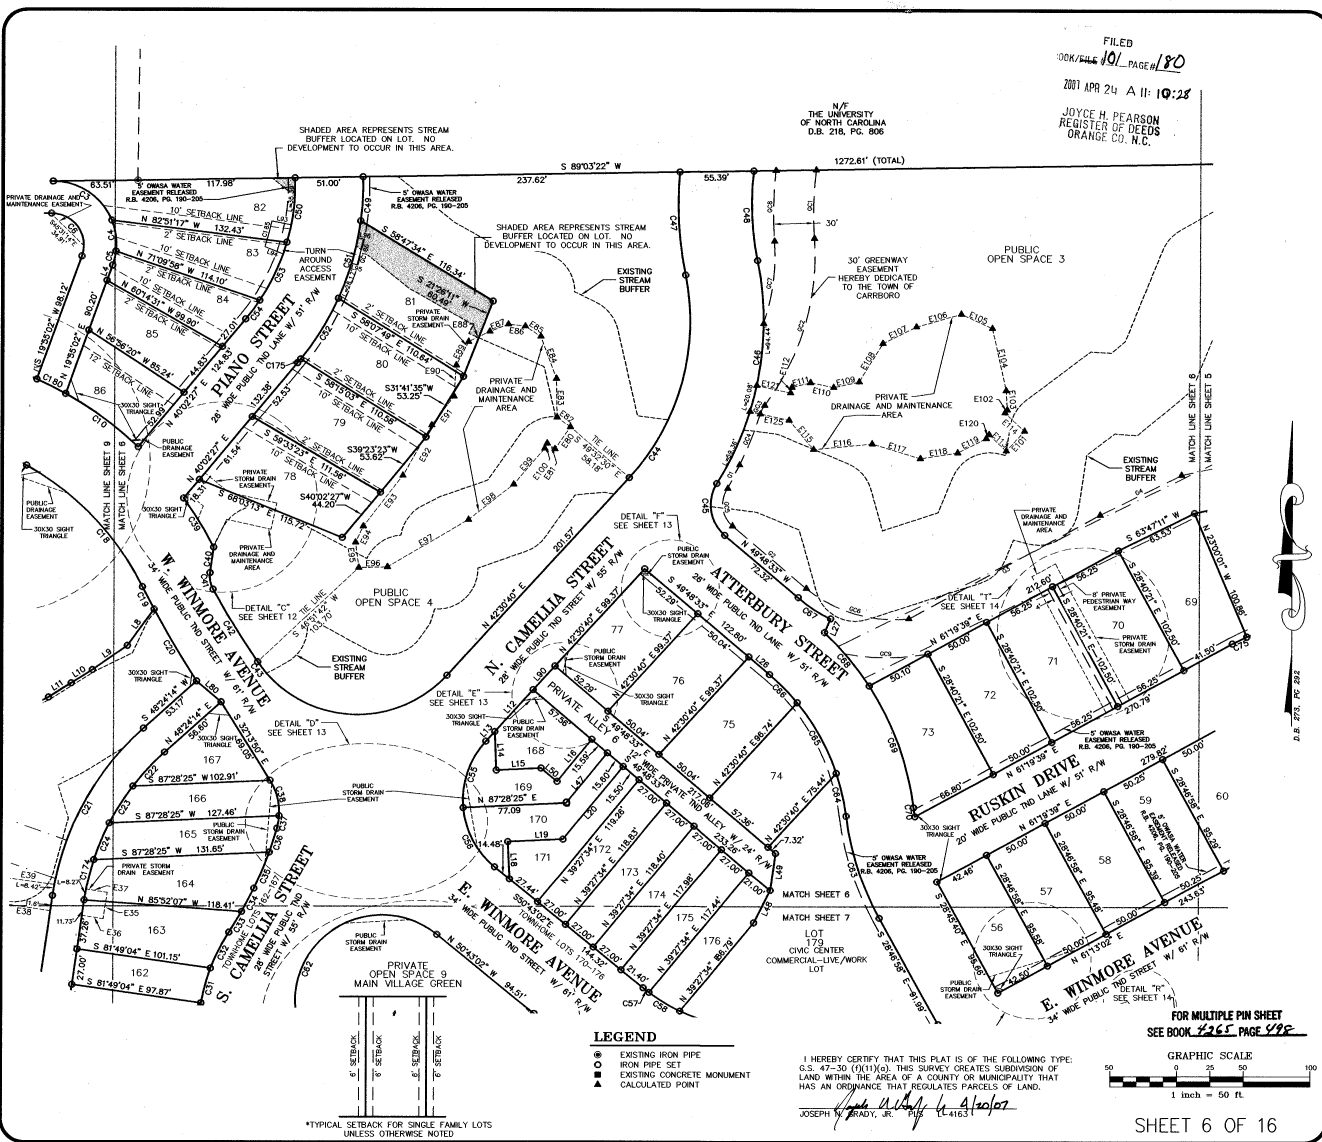

**LEGEND**  
 ● EXISTING IRON PIPE  
 ○ IRON PIPE SET  
 ■ EXISTING CONCRETE MONUMENT  
 ▲ CALCULATED POINT

I HEREBY CERTIFY THAT THIS PLAT IS OF THE FOLLOWING TYPE:  
 G.S. 47-30 (1)(1)(i). THIS SURVEY CREATES SUBDIVISION OF  
 LAND WITHIN THE AREA OF A COUNTY OR MUNICIPALITY THAT  
 HAS AN ORDINANCE THAT REGULATES PARCELS OF LAND.  
 JOSEPH N. GRADY, JR. L-4163

FOR MULTIPLE PIN SHEET  
 SEE BOOK 101 PAGE 180  
 GRAPHIC SCALE  
 1 inch = 50 ft

SHEET 6 OF 16

THE JOHN R. McADAMS  
 COMPANY, INC.  
 ENGINEERS/PLANNERS/SURVEYORS  
 RESEARCH TRIANGLE PARK, NC  
 P.O. BOX 14000 ZIP 27709-4005  
 (919) 381-5000

REVISIONS:  
 NORTH CAROLINA  
 PROFESSIONAL SURVEYOR  
 SEAL  
 1448  
 N. GRADY  
 SURVEY BY:  
 JOSEPH N. GRADY, JR.  
 L-4163

WINMORE  
 ARCHITECTURALLY INTEGRATED SUBDIVISION PLAT  
 TOWN OF CARROBORO  
 CHAPEL HILL TOWNSHIP, ORANGE COUNTY, NORTH CAROLINA  
 CAROVY VENTURES, INC.  
 211 OLD FRANKLIN DRIVE  
 CHAPEL HILL, NC 27516

PROJECT NO. KOV-04000  
 FILENAME: KOV04000-F1  
 DRAWN BY: RTF  
 SCALE: 1" = 50'  
 DATE: 02/05/2007  
 McADAMS

BK 101 pr 180